



CUSTOMER SIGNATURE:

DATE:


NOTE: MEASUREMENTS TAKEN FROM PRODUCTION PART. BALUSTER CONTAINS A NOMINAL 3/4" DIAMETER STEEL PIPE WHICH EXTENDS APPROX. 1-3/4" BEYOND END OF BALUSTER. BALUSTER DESIGNED TO BE USED WITH 3-5/8" BALUSTRADE SYSTEM.

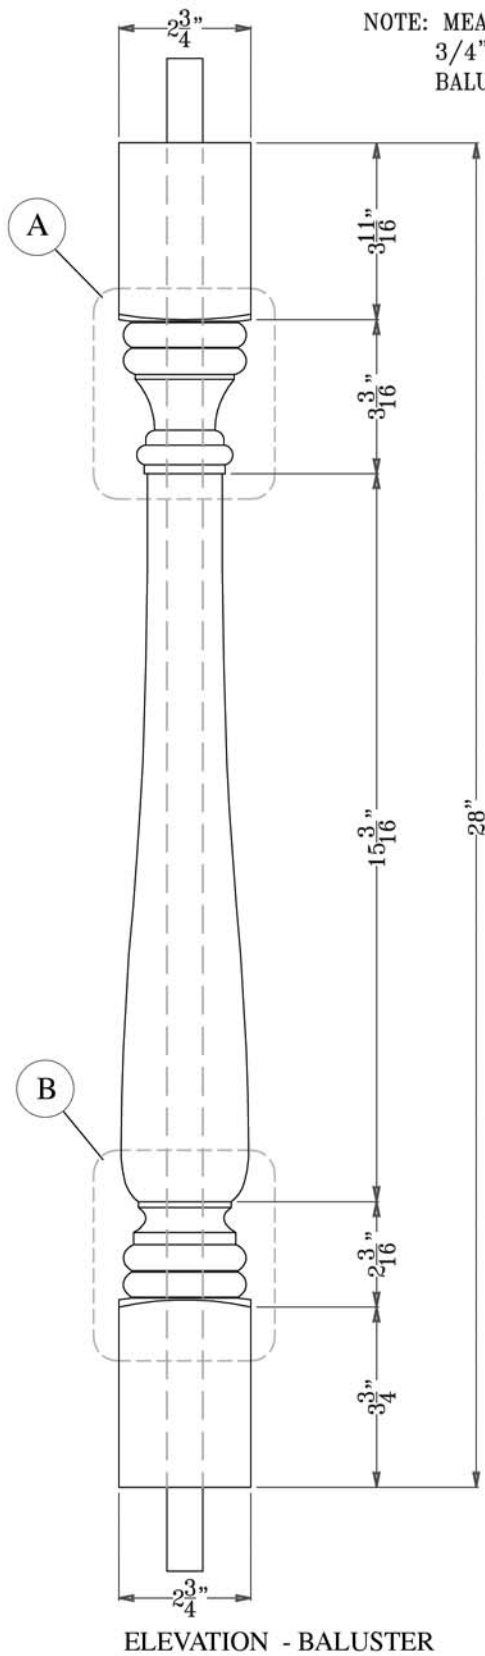


ELEVATION - BALUSTER

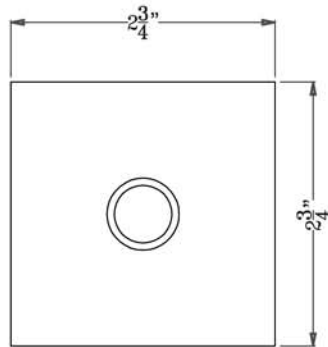

END VIEW - BALUSTER

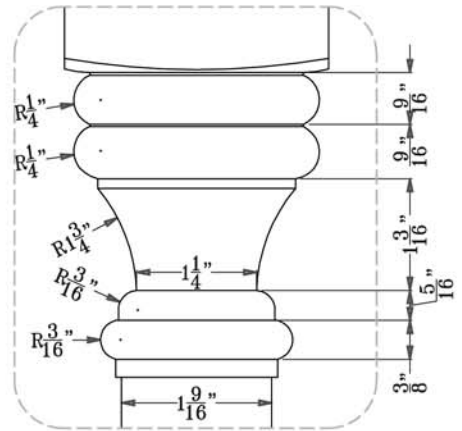

A DETAIL - BALUSTER

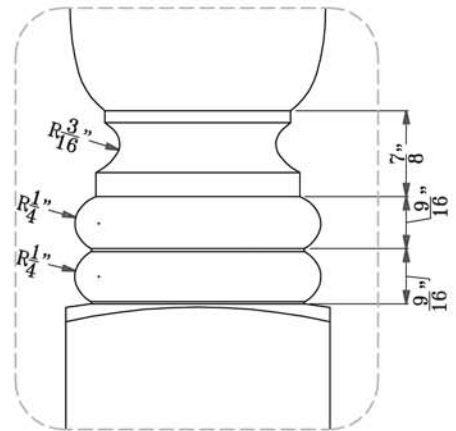

B DETAIL - BALUSTER



10175 FORTUNE PARKWAY, SUITE 502  
 JACKSONVILLE, FL 32256  
 PHONE: 1 - 800 - 872 - 1608 OR 904 - 281 - 1485  
 FAX: 904 - 281 - 1488 WorthingtonMillwork.com

DWG TITLE: BALUSTER

PRODUCT NO: 20-170-28

DATE: 28-08-07

DRAWN BY: RZ

DIM. TOLERANCE: N.A.

ALL RIGHTS RESERVED. THIS DRAWING IS THE PROPERTY OF WORTHINGTON GROUP, LTD. AND MAY BE USED ONLY IN CONJUNCTION WITH CONSTRUCTION PROJECTS UTILIZING WORTHINGTON GROUP, LTD. PRODUCTS. THIS DETAIL MAY NOT APPLY TO ALL CONDITIONS OR CONSTRUCTION SITUATIONS. FOR NON-TYPICAL CONDITIONS, CONSULT WORTHINGTON GROUP LTD