
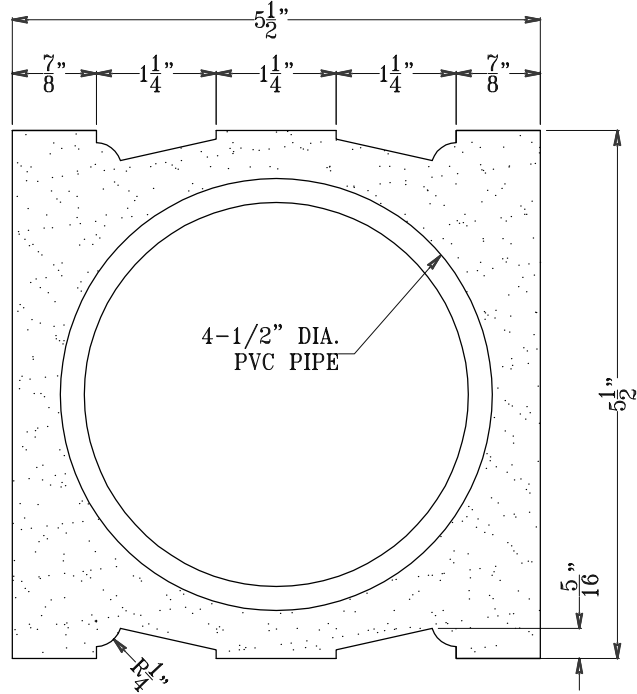


Customer Signature:

Date:

NOTE: MEASUREMENTS TAKEN FROM PRODUCTION PATTERN.

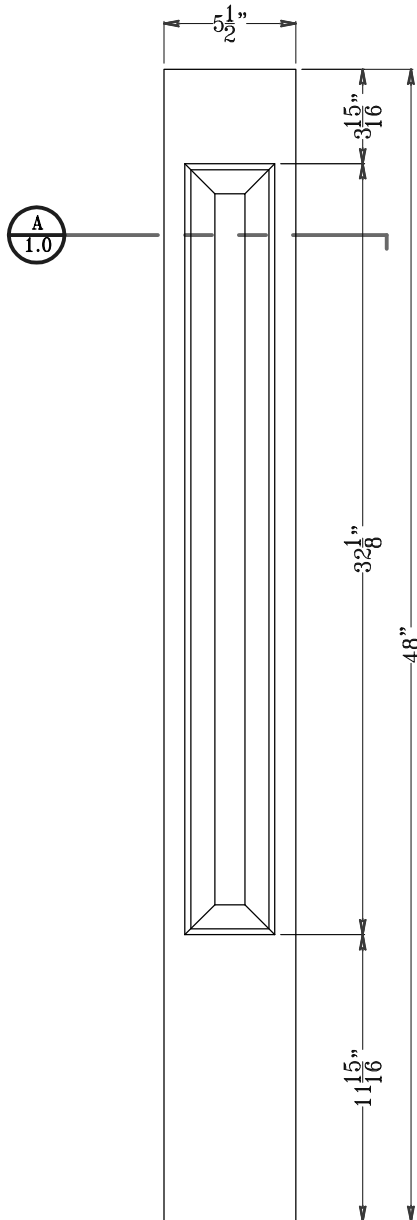

**A**  
1.0 SECTION - STR. PANEL NEWEL POST  
ARCH. REF. N.A. SCALE 3"=1'0"

**ELEVATION** - STR. PANEL NEWEL POST  
ARCH. REF. N.A. SCALE 1-1/2"=1'0"

**WORTHINGTON**<sup>®</sup>  
American Made Architectural Products  
17842 Ashley Drive Suite C | Panama City Beach, FL  
1.800.872.1608 | www.Worthingtonmillwork.com

DWG NO: 22-102		DWG TITLE: STRAIGHT PANEL NEWEL POST	
DATE: 11-10-08	REV. 2	ITEM NO: 22-102	
REV. 1	REV. 3		
FILED UNDER: DRAWINGS	SCALE: SEE ABOVE	DIM. TOLERANCE: N.A.	

ALL ITEMS ARE DRAWN FOR PRESENTATION PURPOSES ONLY, THEREFORE IMAGE SHOWN MAY VARY SLIGHTLY FROM FINISHED ACTUAL PART. DRAWING SHOWN IS TO INDICATE GENERAL ARRANGEMENT AND DESIGN.

1.0